


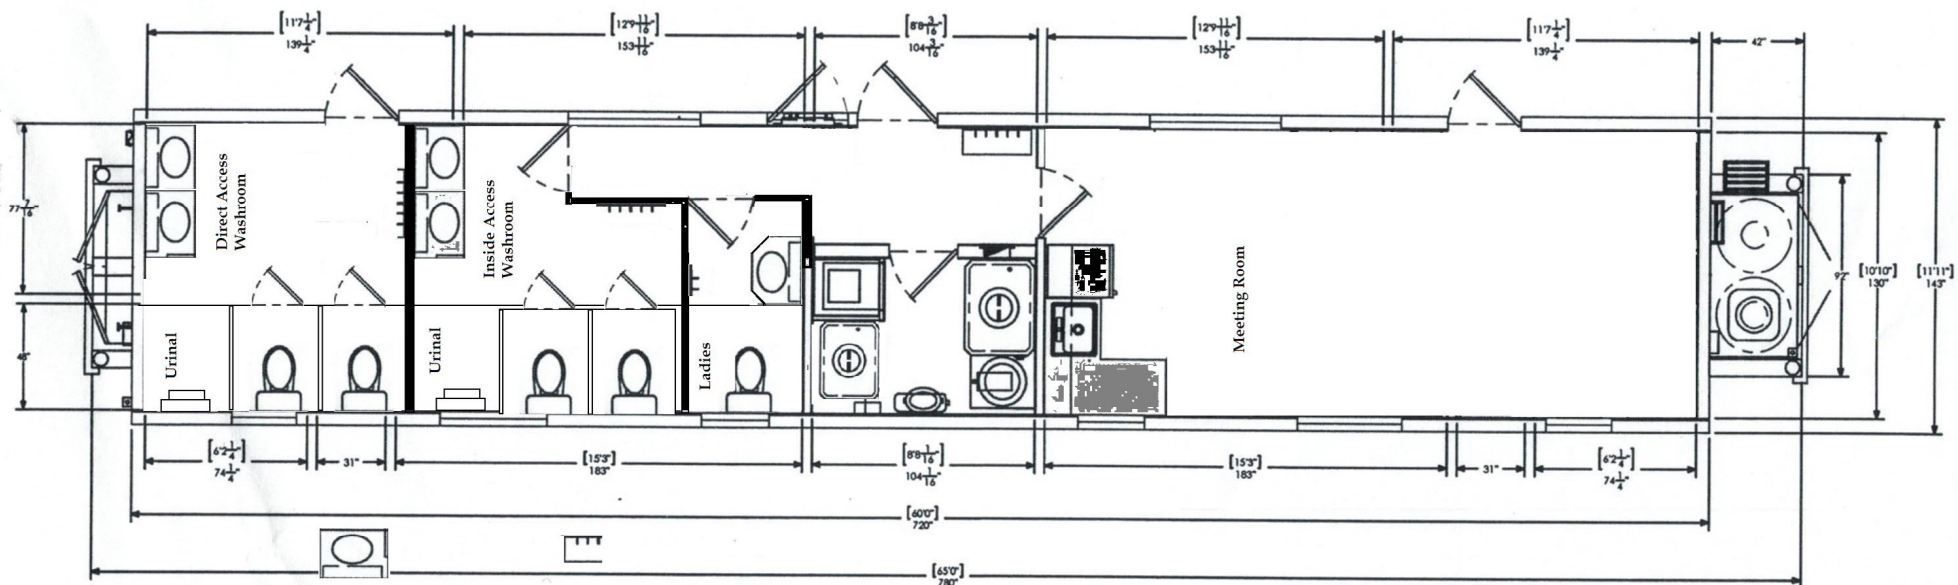

FRONT →

REVISION BLOCK

DATE:	BY:	DESCRIPTION:



TetonBuildings
Designed for Living • Built to Last

PROPRIETARY AND CONFIDENTIAL

THE INFORMATION CONTAINED IN THIS
DRAWING IS THE SOLE PROPERTY OF
TETON BUILDINGS LLC. ANY
REPRODUCTION IN PART OR AS A
WHOLE
WITHOUT THE WRITTEN PERMISSION OF
TETON BUILDINGS LLC IS
PROHIBITED.

DATE:

NAME: SHEETS

FILE NAME: FP-12X65-CSA-ENG-ENG-3

SCALE: 1:56

SHEET 1 OF 4

MODEL:

12X65-CSA-ENG/ENG-3
50/50 ENG/ENG

TITLE:

FLOOR PLAN
LAYOUT