


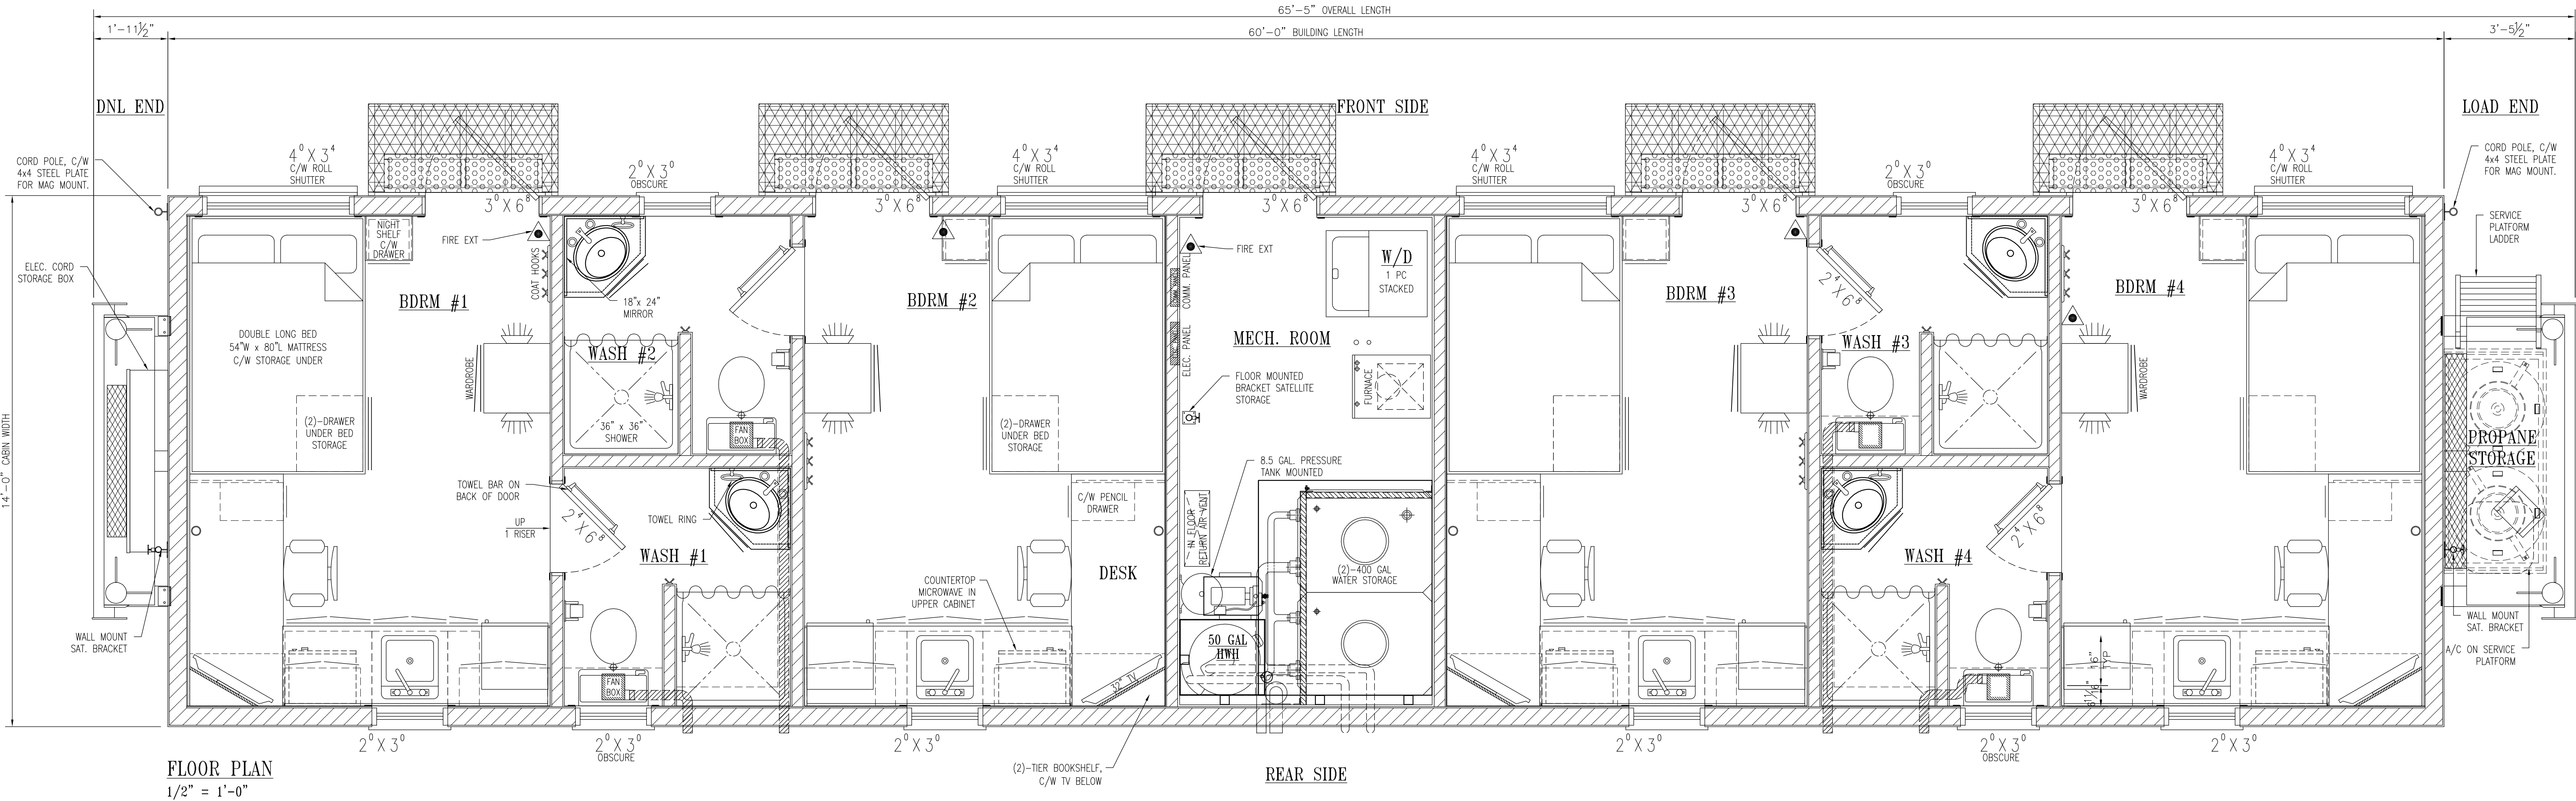

ACCEPTED BY: _____
DATE: _____

FLOOR PLAN
EXECUTIVE WET SLEEPER-4 PERSON
14'-0" x 60'-0"

T.A. STRUCTURES
EWS-1460-4M-NBC-15

REV. #	DESCRIPTION	DATE

THE DRAWINGS, INFORMATION AND SUBJECT MATTER HEREOF ARE THE CONFIDENTIAL, SOLE AND EXCLUSIVE PROPERTY OF TWIN ANCHORS MARINE (1977) LTD. AND ARE NOT TO BE COPIED, REPRODUCED OR USED IN ANY NUMBER FOR ANY PURPOSE WHATSOEVER WITHOUT WRITTEN CONSENT OR DIRECTION.

675 OLD TOWN RD.
P.O. BOX 318, SICAMOUS,
B.C., V0C 2W0
PHONE: (250) 836-3802
FAX: (250) 836-3038

